



Naziv projekta: Sunčana elektrana MVES 60

Projektname: Solarkraftwerk MVES 60

KO: Mahovo
kčbr: 6/1, 7, 18

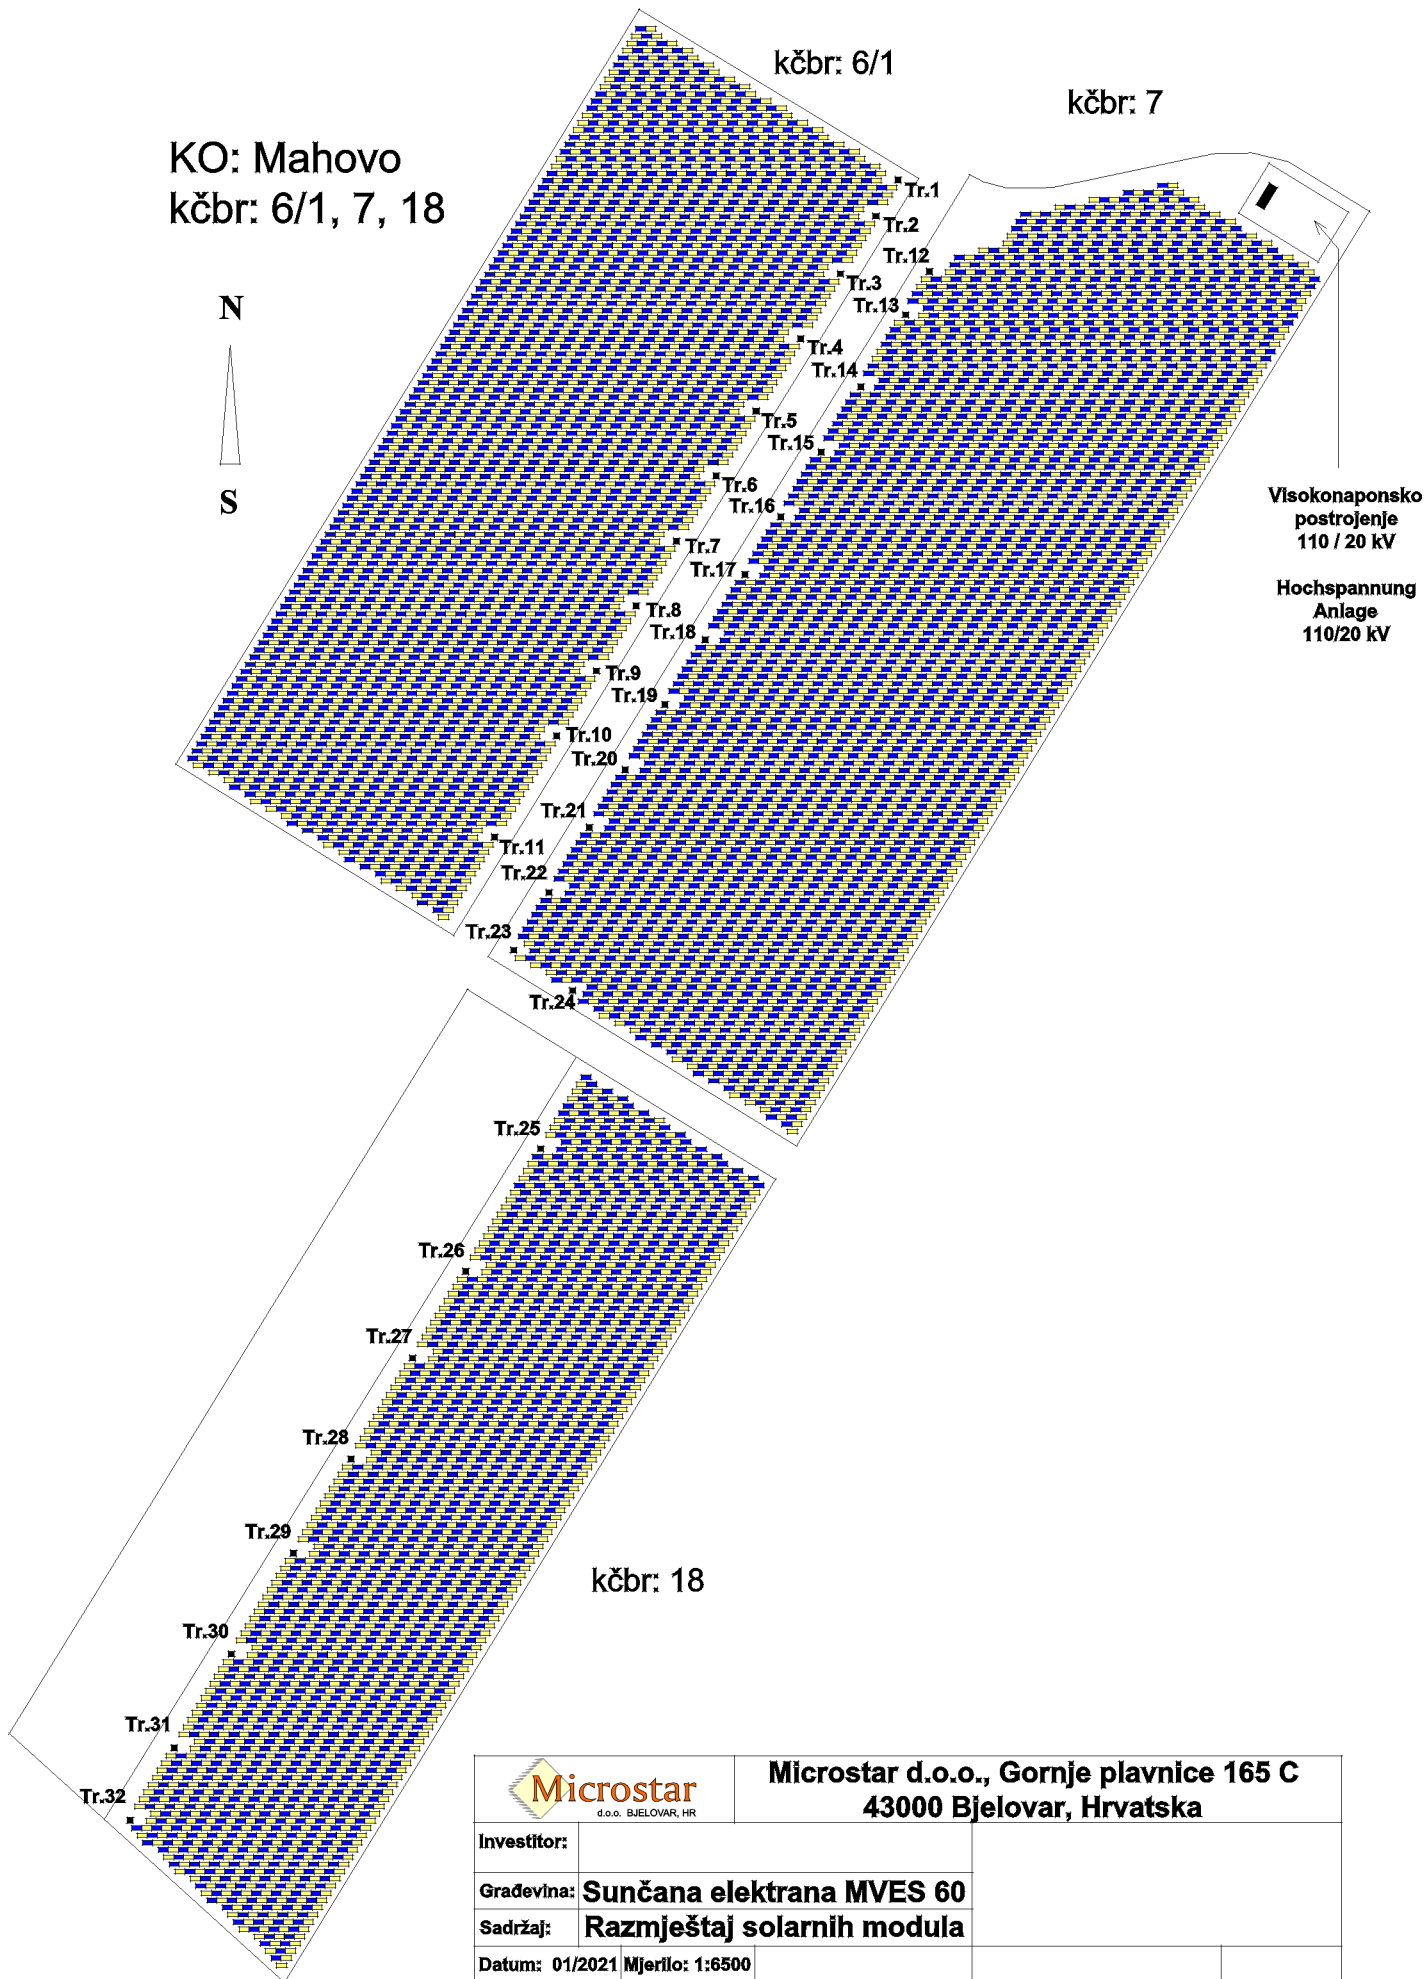

| | |
|--|-----------------------------------|
|  Microstar d.o.o., Gornje plavnice 165 C 43000 Bjelovar, Hrvatska | |
| Investitor: | |
| Građevina: | Sunčana elektrana MVES 60 |
| Sadržaj: | Razmještaj solarnih modula |
| Datum: 01/2021 | Mjerilo: 1:6500 |